




20.-21.10. 2026, KCP Praha

1. PATRO

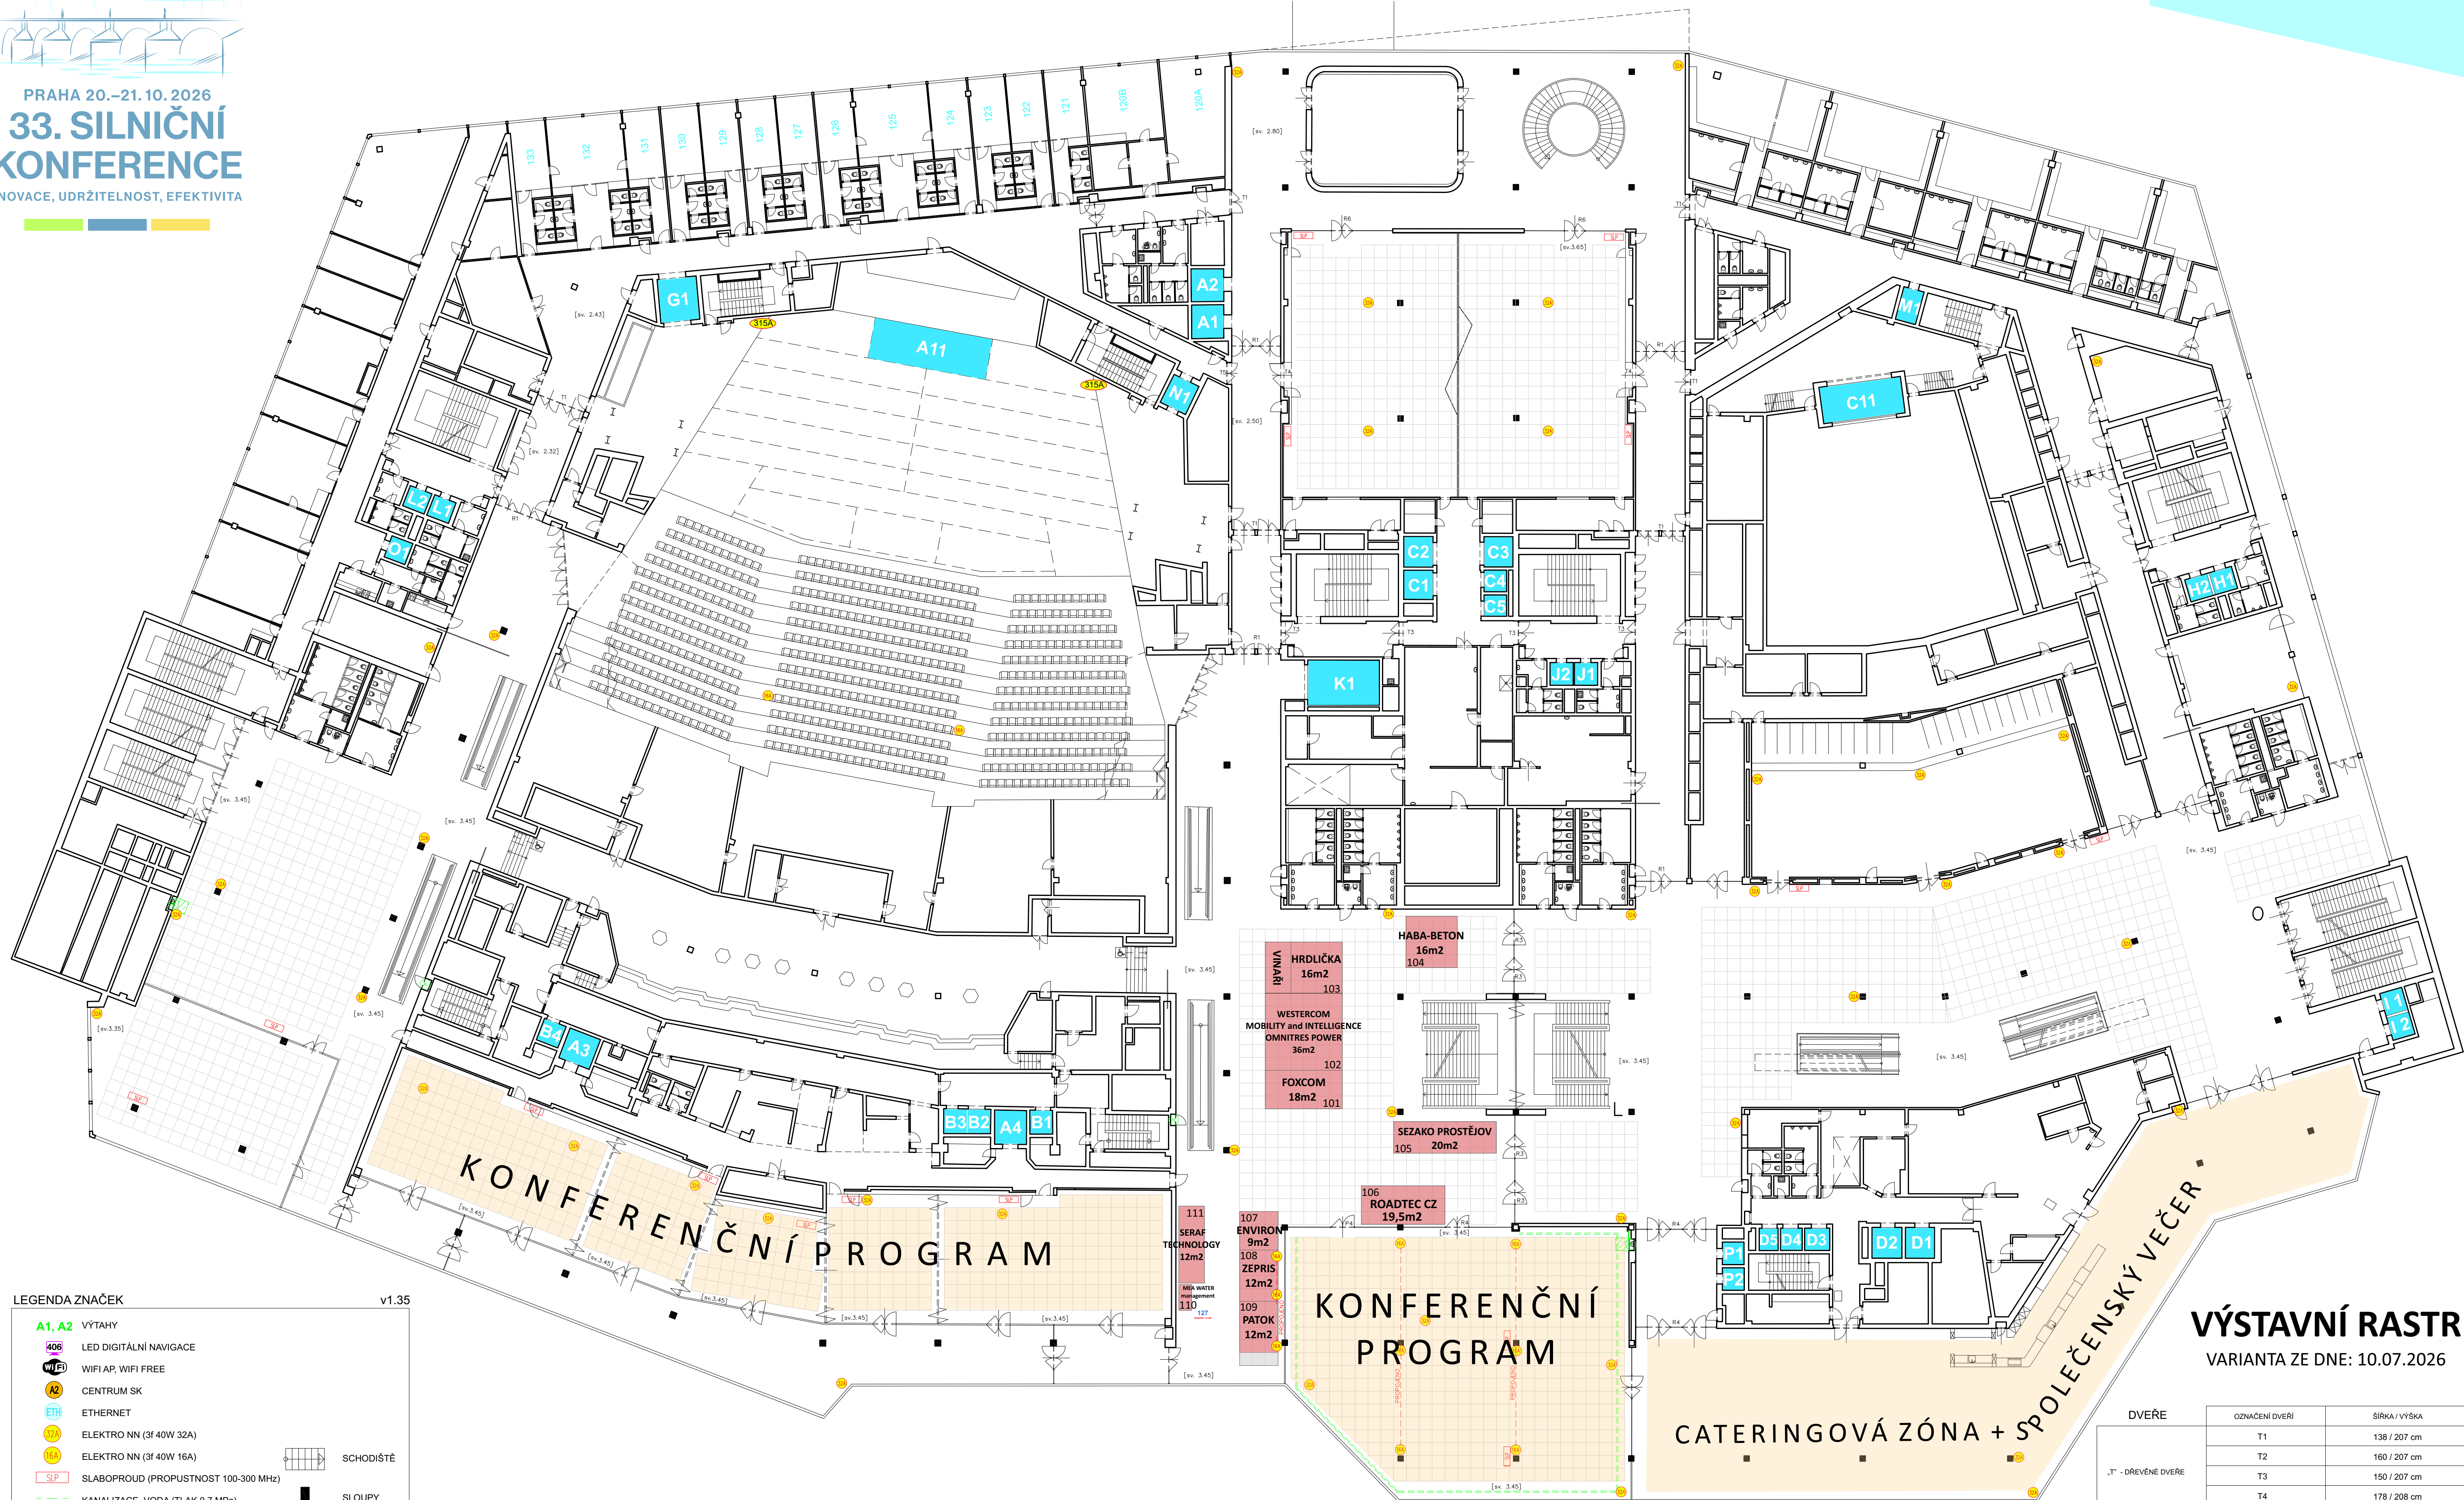

VÝSTAVNÍ RASTR

VARIANTA ZE DNE: 10.07.2026

DVEŘE		ŠÍŘKA / VÝŠKA
„T“ - DŘEVĚNÉ DVEŘE	T1	138 / 207 cm
	T2	160 / 207 cm
	T3	150 / 207 cm
	T4	178 / 208 cm
	T5	123 / 208 cm
„R“ - PROSKLENÉ DVEŘE	R1	135 / 208 cm
	R2	199 / 208 cm
	R3	156 / 208 cm
	R4	178 / 208 cm
	R5	190 / 203 cm
	R6	130 / 208 cm

BLIŽŠÍ INFORMACE

Ing. Michal Sirovátka
+420 724 365 943
m.sirovatka@silnicnispolecnost.cz

POŘÁDÁ



VE SPOLUPRÁCI



LEGENDA ZNAČEK

v1.35

- A1, A2** VÝTAHY

 -  LED DIGITÁLNÍ NAVIGACE
 -  WIFI AP, WIFI FREE
 -  CENTRUM SK
 -  ETHERNET
 -  ELEKTRO NN (3f 40W 32A)
 -  ELEKTRO NN (3f 40W 16A)
 -  SLABOPROUD (PROPUSTNOST 100-300 MHz)

== == KANALIZACE, VODA (TLAK 0,7 MPa)

 -  VODA - PŘÍPOJNÉ MÍSTO (TLAK 0,7 MPa)
 -  VODA - ODPAD - PŘÍPOJNÉ MÍSTO ROLETA (TLAK 0,7 MPa)
 -  VODA - PŘÍPOJNÉ MÍSTO HYDRANT (TLAK 0,7 MPa)
 -  ODPAD - PŘÍPOJNÉ MÍSTO

[sv. 3.60] ROZHRAŇÍ SVĚTLÉ VÝŠKY A JEJÍ HODNOTA OD PODLAHY PO PODHLED